



Key

01A ADVANCED WARNING ACCESS TO ROAD AHEAD CLOSED ON ____ TO ____ FOR ____ DAY(S) FROM ____ TO ____	01 ROAD CLOSED	02 Diversions	04 Diverted traffic	06 Diverted traffic	08 Diversion	10 ROAD AHEAD CLOSED	12 Diverted traffic	14 Diverted traffic	15 Access as far as TJ Waste Recycling
		03 Diversions ENDS	05 Diverted traffic	07 Diversion	09 Diversion	11 Diverted traffic	13 Diverted traffic		

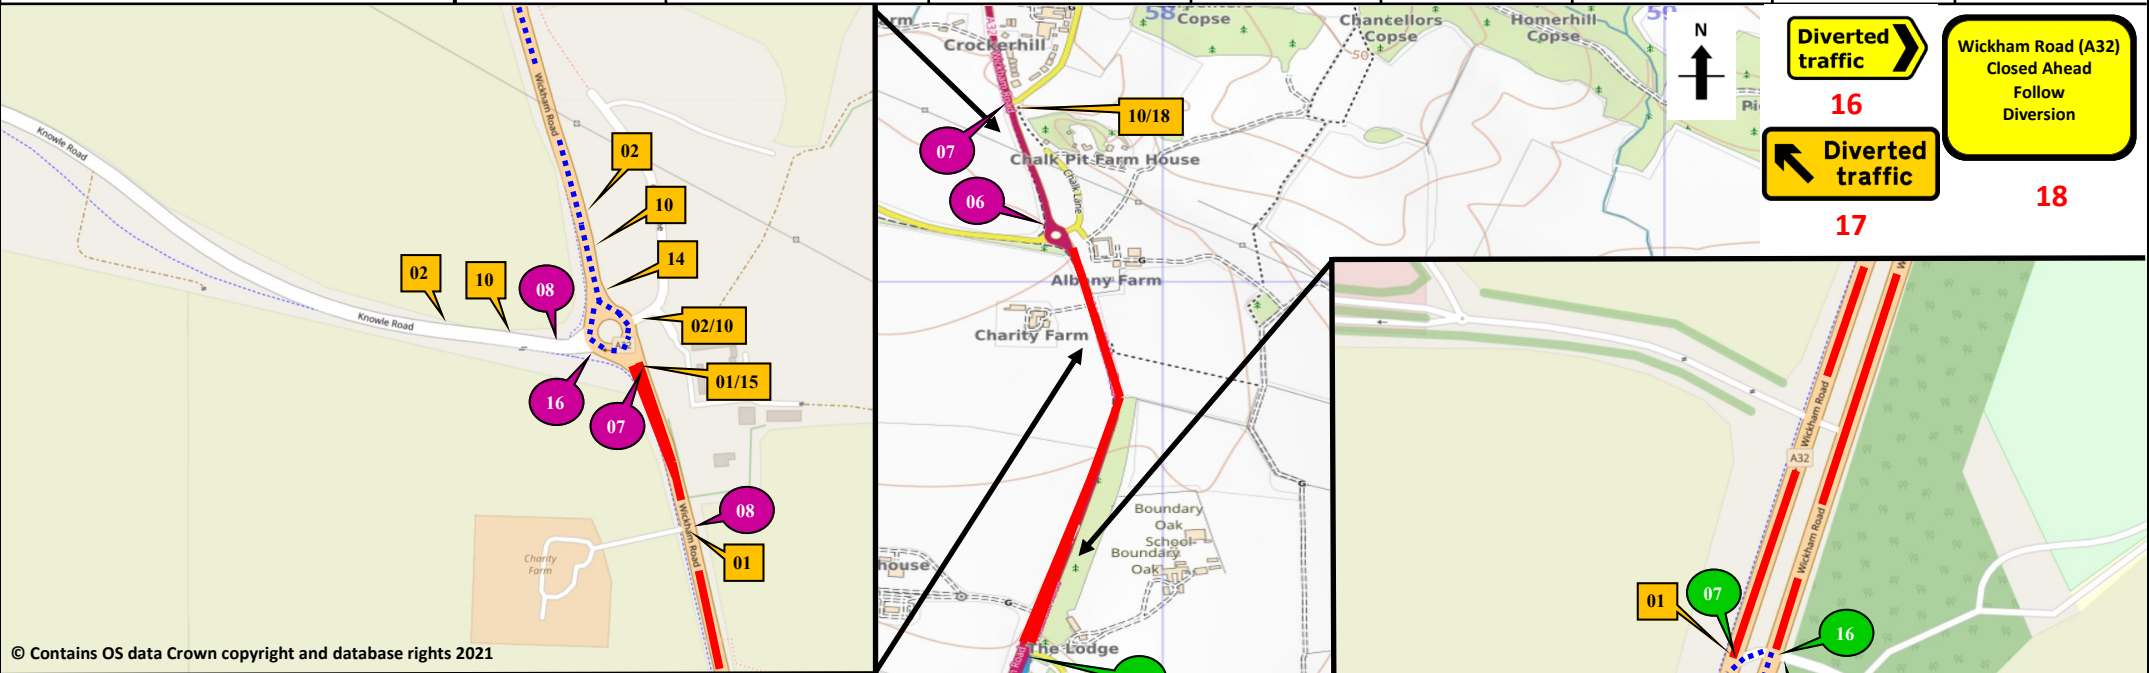

© Contains OS data Crown copyright and database rights 2021

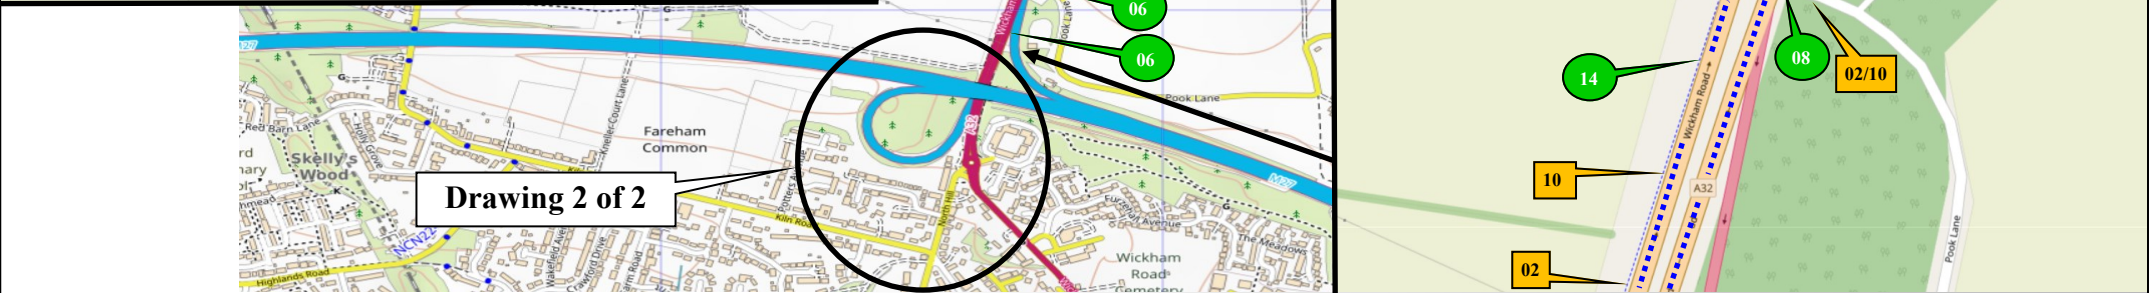

Drawing 2 of 2

SUNBELT RENTALS

Sunbelt Rentals UK (Traffic Management)
Kemble Airfield Enterprise Park
Cirencester Road
Kemble
GL7 6BQ
☎ 03700 500 792
📠 0845 004 7105

Note

- All equipment shall be approved and shall comply with the Department Of Transport specification MCE0111. This drawing does not show the normal road works signage that will be required as per Chapter 8.
- All signs to be in accordance with TSGRD 2002 and to minimum class retroreflective.
- Minimum height of lettering to be 60mm and sign boards to be 1000mm (750mm where appropriate).

This drawing is protected by copyright and the information contained therein is confidential.
This drawing may not be copied and the information therein may not be used, or disclosed to a third party, wholly or in part with the written permission of Sunbelt Rentals UK (Traffic Management).


CROWN COPYRIGHT DATA REPRODUCED BY PERMISSION OF THE CONTROLLER OF HMSO

CLIENT DETAILS		REP/DEPOT	DRAWN BY	ADDRESS	
Millgrove Construction Ltd		SS/242	GH/242	A32, Wickham Road	
DATE	SHEET No	VERSION NUMBER		Fareham, Hants PO17 5BL	
28/09/2023	1 OF 2	001		What3Words plums.select.embedded	
AMENDED DATE	AMENDED BY	SCALE		BUS ROUTE AFFECTED	
Xx/xx/xxxx	Xxxx-xxxx	NOT TO SCALE		✓	
This layout is for installation by NRSWA, Lantra 12A,12B,,12D qualified persons.					

ROAD CLOSURE LENGTH (APPROX)	ROAD CLOSURE WIDTH (APPROX)	950M
Contract Number 242 - S013765		

Key

01A ADVANCED WARNING ACCESS TO ROAD AHEAD CLOSED ON ____ TO ____ FOR ____ DAY(S) FROM ____ TO ____	01 ROAD CLOSED P7105 750mm	02 Diversions ENDS	03 Diversions ENDS	04 Diverted traffic	05 Diverted traffic	06 Diverted traffic	07 Diversion	08 Diversion	09 Diversion	10 ROAD AHEAD CLOSED	11 Diverted traffic	12 Diverted traffic	13 Diverted traffic	14 Diverted traffic	18 Wickham Road (A32) Closed Ahead Follow Diversion
--	--	---------------------------------	---------------------------------	-------------------------------	-------------------------------	-------------------------------	------------------------	------------------------	------------------------	--------------------------------	-------------------------------	-------------------------------	-------------------------------	-------------------------------	--

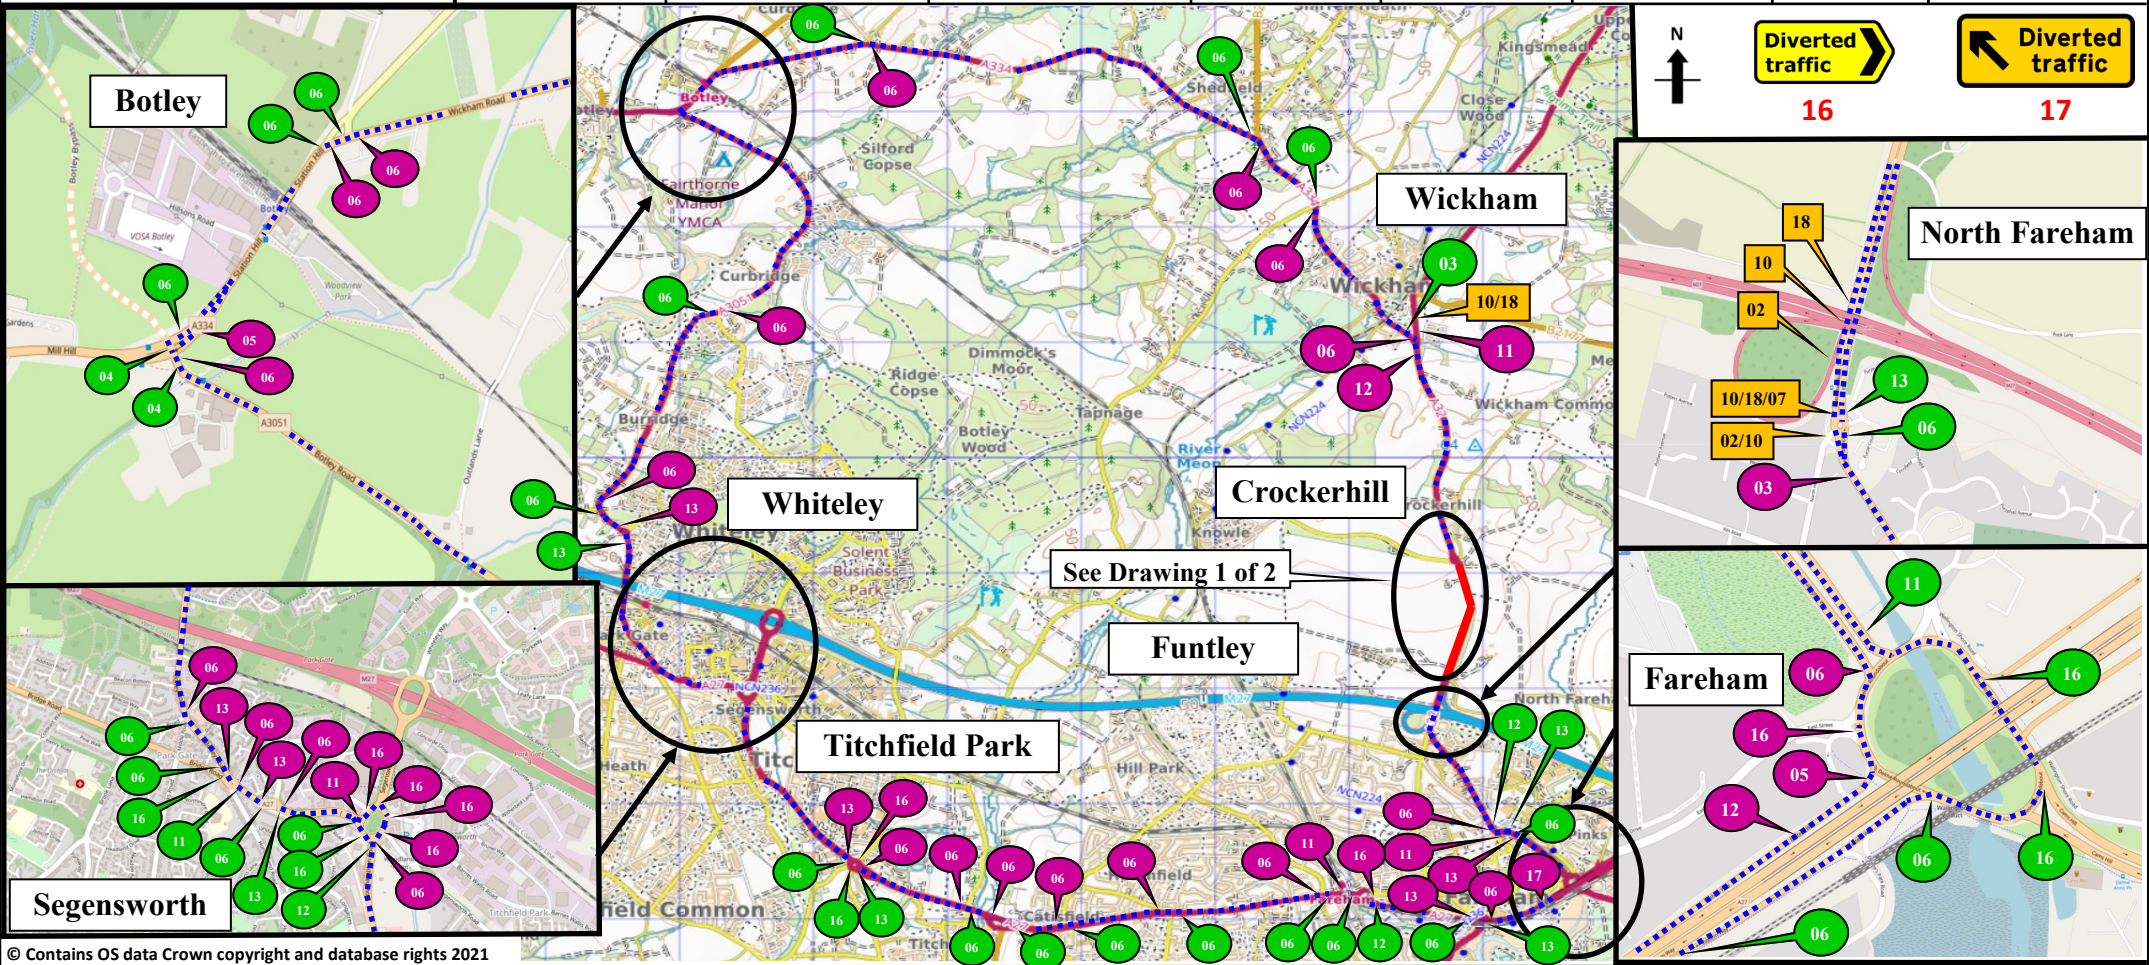

© Contains OS data Crown copyright and database rights 2021

SUNBELT RENTALS

Sunbelt Rentals UK (Traffic Management)
Kemble Airfield Enterprise Park
Cirencester Road
Kemble
GL7 6BQ
☎ 03700 500 792
📠 0845 004 7105

Note

- All equipment shall be approved and shall comply with the Department Of Transport specification MCE0111. This drawing does not show the normal road works signage that will be required as per Chapter 8.
- All signs to be in accordance with TSGRD 2002 and to minimum class retroreflective.
- Minimum height of lettering to be 60mm and sign boards to be 1000mm (750mm where appropriate).

This drawing is protected by copyright and the information contained therein is confidential.
This drawing may not be copied and the information therein may not be used, or disclosed to a third party, wholly or in part with the written permission of Sunbelt Rentals UK (Traffic Management).

1CROWN COPYRIGHT DATA REPRODUCED BY PERMISSION OF THE CONTROLLER OF

CLIENT DETAILS		REP/DEPOT	DRAWN BY	ADDRESS	
Millgrove Construction Ltd		SS/242	GH/242	A32, Wickham Road	
DATE	SHEET No	VERSION NUMBER		Fareham, Hants PO17 5BL	
27/09/2023	2 OF 2	001		What3Words plums.select.embedded	
AMENDED DATE	AMENDED BY	SCALE		BUS ROUTE AFFECTED	
Xx/xx/xxxx	Xxxx-xxxx	NOT TO SCALE		✓	
This layout is for installation by NRSWA, Lantra 12A,12B,,12D qualified persons.					

ROAD CLOSURE	CLOCKWISE DIVERSION
DIVERSION	ANTI-CLOCKWISE DIVERSION
ROAD CLOSURE SIGN	
ROAD CLOSURE LENGTH (APPROX) ROAD CLOSURE WIDTH (APPROX)	
950M	
Contract Number 242 - S013765	